


MARENGO AVENUE

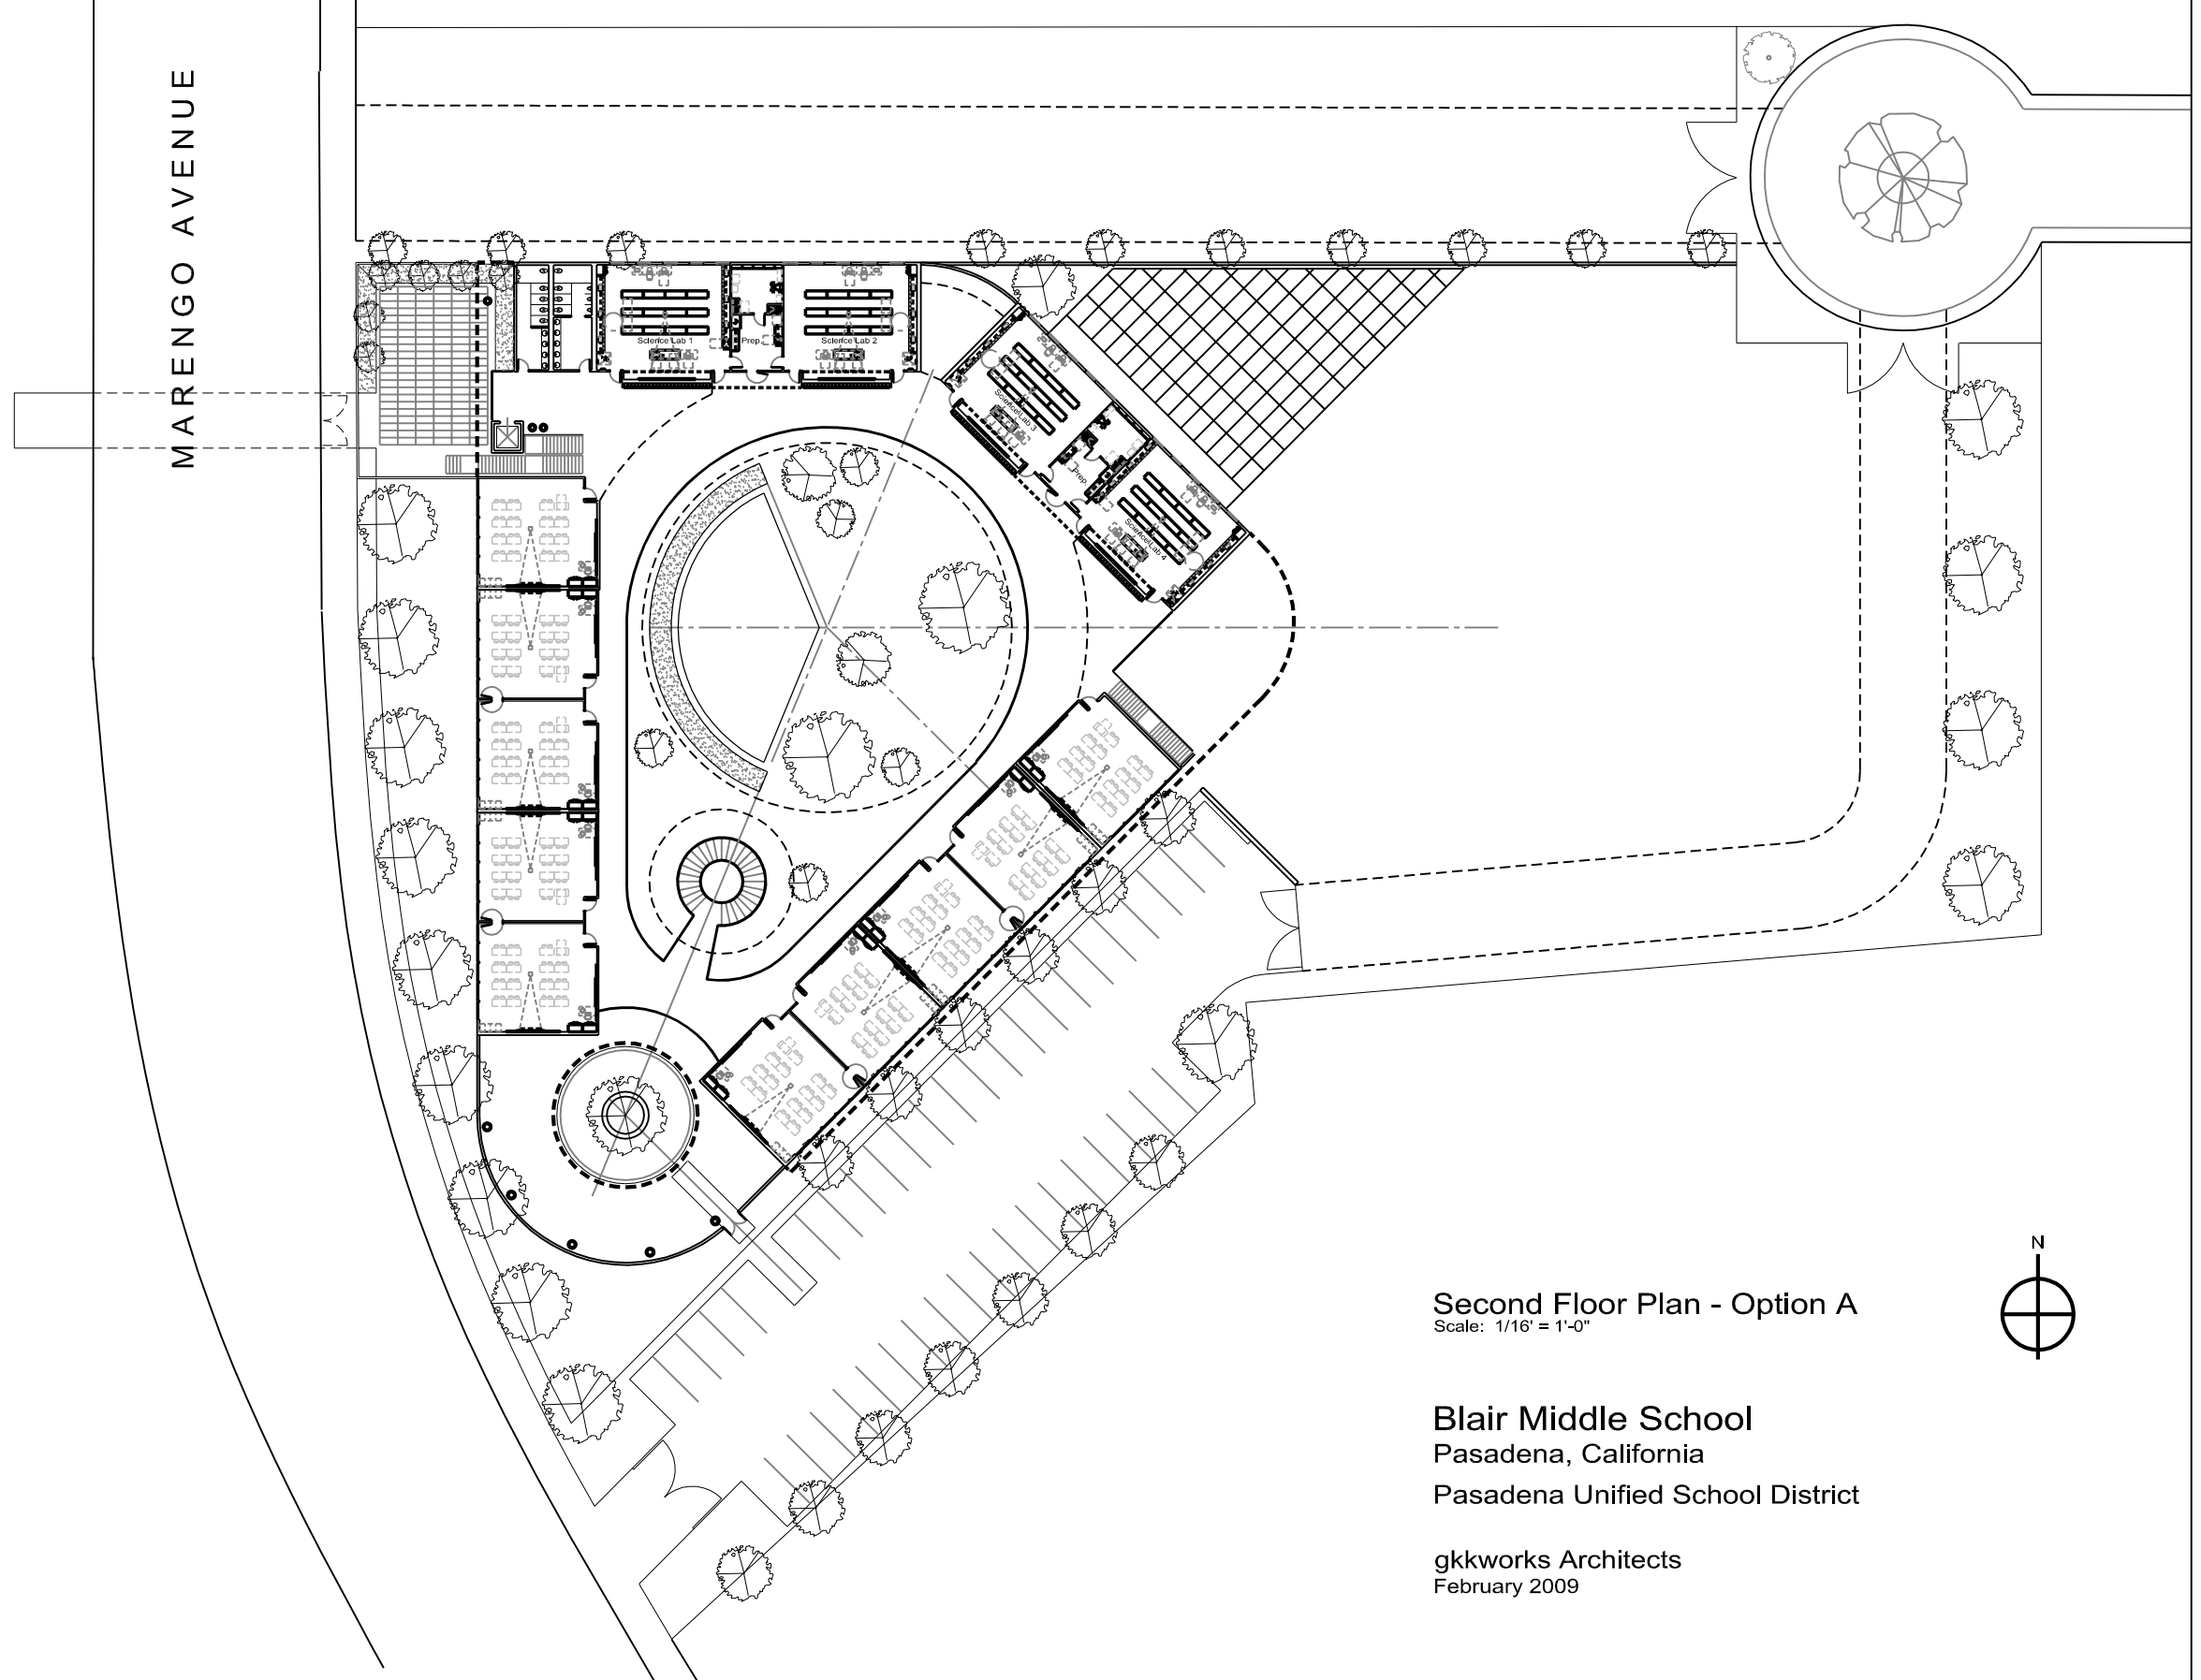

Second Floor Plan - Option A  
Scale: 1/16" = 1'-0"



Blair Middle School  
Pasadena, California  
Pasadena Unified School District

gkkworks Architects  
February 2009